


Key

01A ADVANCED WARNING ACCESS TO ROAD AHEAD CLOSED ON ____ TO ____ FOR ____ DAY(S) FROM ____ TO ____	01 ROAD CLOSED	02 Diversion ENDS	04 Diverted traffic →	06 Diverted traffic ↑	08 Diversion ←	10 ROAD AHEAD CLOSED	12 Diverted traffic ↻	14 Diverted traffic ↻	15 ACCESS AS FAR AS NUMBER 2A
		03 Diversion ENDS	05 Diverted traffic ←	07 Diversion →	09 Diversion ↑	11 Diverted traffic ↻	13 Diverted traffic ↻		

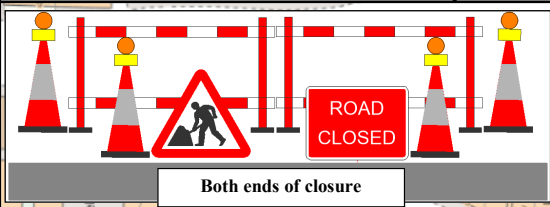

What 3 Words:
yappy.lease.skim

Diversion Length:
0.4 Miles

WORKS AREA TO BE AIR LOCKED AND PATROLLED FOR PEDESTRIANS BY ONSITE TMO



All properties within Closure points to be leaflet dropped

RADIOS REQUIRED
TMO to Provide Openreach Engineer With Radio.

16
ROAD AHEAD CLOSED

17
ROAD AHEAD CLOSED

20
CYCLISTS AND PEDESTRIANS WAIT HERE TO BE ESCORTED

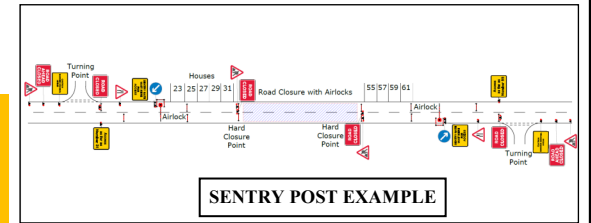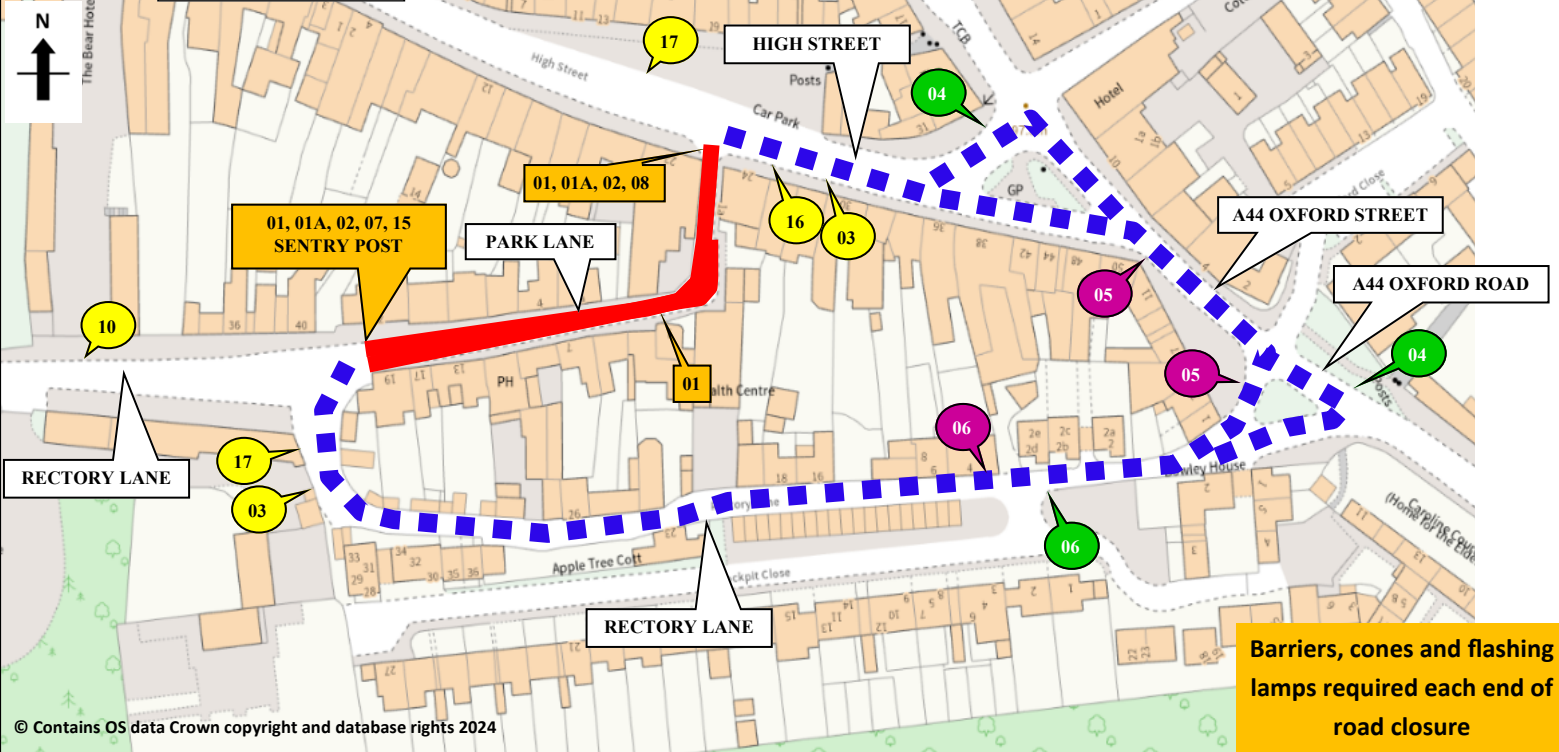

© Contains OS data Crown copyright and database rights 2024

Sunbelt Rentals UK (Traffic Management)
Kemble Airfield Enterprise Park
Cirencester Road
Kemble
GL7 6BQ
☎ 03700 500 792
☎ 0845 004 7105

Note

- All equipment shall be approved and shall comply with the Department Of Transport specification MCE0111. This drawing does not show the normal road works signage that will be required as per Chapter 8.
- All signs to be in accordance with TSRGD 2016 and to minimum class retroreflective.
- Minimum height of lettering to be 60mm and sign boards to be 1000mm (750mm where appropriate).

This drawing is protected by copyright and the information contained therein is confidential.
This drawing may not be copied and the information therein may not be used, or disclosed to a third party, wholly or in part with the written permission of Sunbelt Rentals UK (Traffic Management).

CROWN COPYRIGHT DATA REPRODUCED BY PERMISSION OF THE CONTROLLER OF HMSO

CLIENT DETAILS OPENREACH		REP/DEPOT NB/213	DRAWN BY NB/213	ADDRESS PARK LANE WOODSTOCK OXFORDSHIRE OX20 1UD
DATE 26/07/2024	SHEET No 1 OF 1	VERSION NUMBER 002		
AMENDED DATE 13/08/2024	AMENDED BY DFP/213	SCALE NOT TO SCALE		
This layout is for installation by NRSWA, Lantra 12A,12B,12D qualified persons.				BUS ROUTE AFFECTED

ROAD CLOSURE	CLOCKWISE DIVERSION
DIVERSION	ANTI-CLOCKWISE DIVERSION
ROAD CLOSURE SIGN	
ROAD CLOSURE LENGTH (APPROX)	110 M
ROAD CLOSURE WIDTH (APPROX)	3.1 M
Contract Number	213-S015892